












Date: Thursday, 5/25/2006 12:30:18 PM
 User: Linda Lacelle

Process Sheet

SPLIT

Customer	: CU-DAR001 Dart Helicopters Services	Drawing Name	: SPRING
Job Number	: 27236 - 1		
Estimate Number	: 10392		
P.O. Number	: NIA	Part Number	: D31411
This Issue	: 5/25/2006 S.O. No. : NIA	Drawing Number	: D3141 REV A
Prsht Rev.	: NC	Project Number	: N/A
First Issue	: NIA Type : PURCHASED PARTS	Drawing Revision	: A
Previous Run	: 24342	Material	: NIA
Written By	: SEE COMMENT BELOW	Due Date	: 6/1/2006
Checked & Approved By	: SEE ABOVE USER & DATE	Qty:	10 Um: Each
Comment	: Est. A 02.06.12 New issue NG		
Additional Product			
Job Number: 			
Seq. #:	Machine Or Operation:	Description :	
1.0	PG	PURCHASING	
			
Comment: PURCHASING Issue P/O: 323 Make as per dwg D3141 Possible Supplier: Avialta(replaces Bell p/n 204-032-734-001) Material release note required			
2.0	204032734001	Spring #204-032-734-001	
			
Comment: Qty.: 1.0000 Each(s)/Unit Total : 10.0000 Each(s) Spring #204-032-734-001			
3.0	PACKAGING 1	PACKAGING RESOURCE #1	
			
Comment: PACKAGING RESOURCE #1 Recieve & Inspect for Transit Damage Ensure Material Release Note is attached			
4.0	QC6	DIMENSIONAL CHECK	
			
Comment: DIMENSIONAL CHECK Check dims to dwg			
5.0	PACKAGING 1	PACKAGING RESOURCE #1	
			
Comment: PACKAGING RESOURCE #1 Identify and Stock Location: SP410			

Date: Thursday, 5/25/2006 12:30:19 PM
User: Linda Lacelle

Process Sheet

Customer: CU-DAR001 Dart Helicopters Services

Drawing Name: SPRING

Job Number: 27236

Part Number: D31411

Job Number:



Seq. #:

Machine Or Operation:

Description :

6.0

DC

DOCUMENT CONTROL



Comment: DOCUMENT CONTROL
Inspection Level 21

Handwritten: 06/06/02 (6)

Job Completion



Handwritten: 06/06/02

Eagle Copters Maintenance Ltd

823 McTavish Rd, NE
Calgary, Alberta T2E 7G9
Canada

PACKING SLIP

Date Shipped: May 30, 2006

Telephone: (403) 250-7370

Fax: (403) 250-7110

* Aircraft On Ground *

Shipment number: SH#-002939

Manifest number:

Ship To: Dart Aerospace Ltd.

1270 Aberdeen Street
Hawkesbury, Ontario K6A 1K7
Canada

Ship Via: FED EX

Carrier Terms:

Waybill: 7909 3955 7060

Shipping Instructions: ship 4 today and the balance upon receipt

Customer P.O. Number: 1323

Phone: (613) 632-3336

Item	Part Number	Part Description	Current Location	Qty	UOM	Serial Number	Lot Number
1	204-032-734-001	SPRING	Shipping Area	6	Each		LT-06-008866

Sales Order Number: SO06-01267.002

Eagle PO Number PO-06-002002.1

Comments

Sales Order Number

2006001267

Parts on Back Order

Customer

Dart Aerospace Ltd.

Part Number	Part Description	Qty Sold	BackOrder Qty
204-032-734-001	SPRING	8.00	0.00

* End of Report *


>> denotes that the Packing Slip line item has already been printed.



DESIGN #	DRAWN BY UP	DART AEROSPACE LTD HAWKESBURY, ONTARIO, CANADA	
CHECKED #	APPROVED #	DRAWING NO. D3141	REV. A SHEET 1 OF 1
DATE 02.05.01		TITLE SPRING	SCALE 2:1
A	02.05.01	NEW ISSUE	

SPECIFICATION CONTROL DRAWING

RELEASED
02.05.01

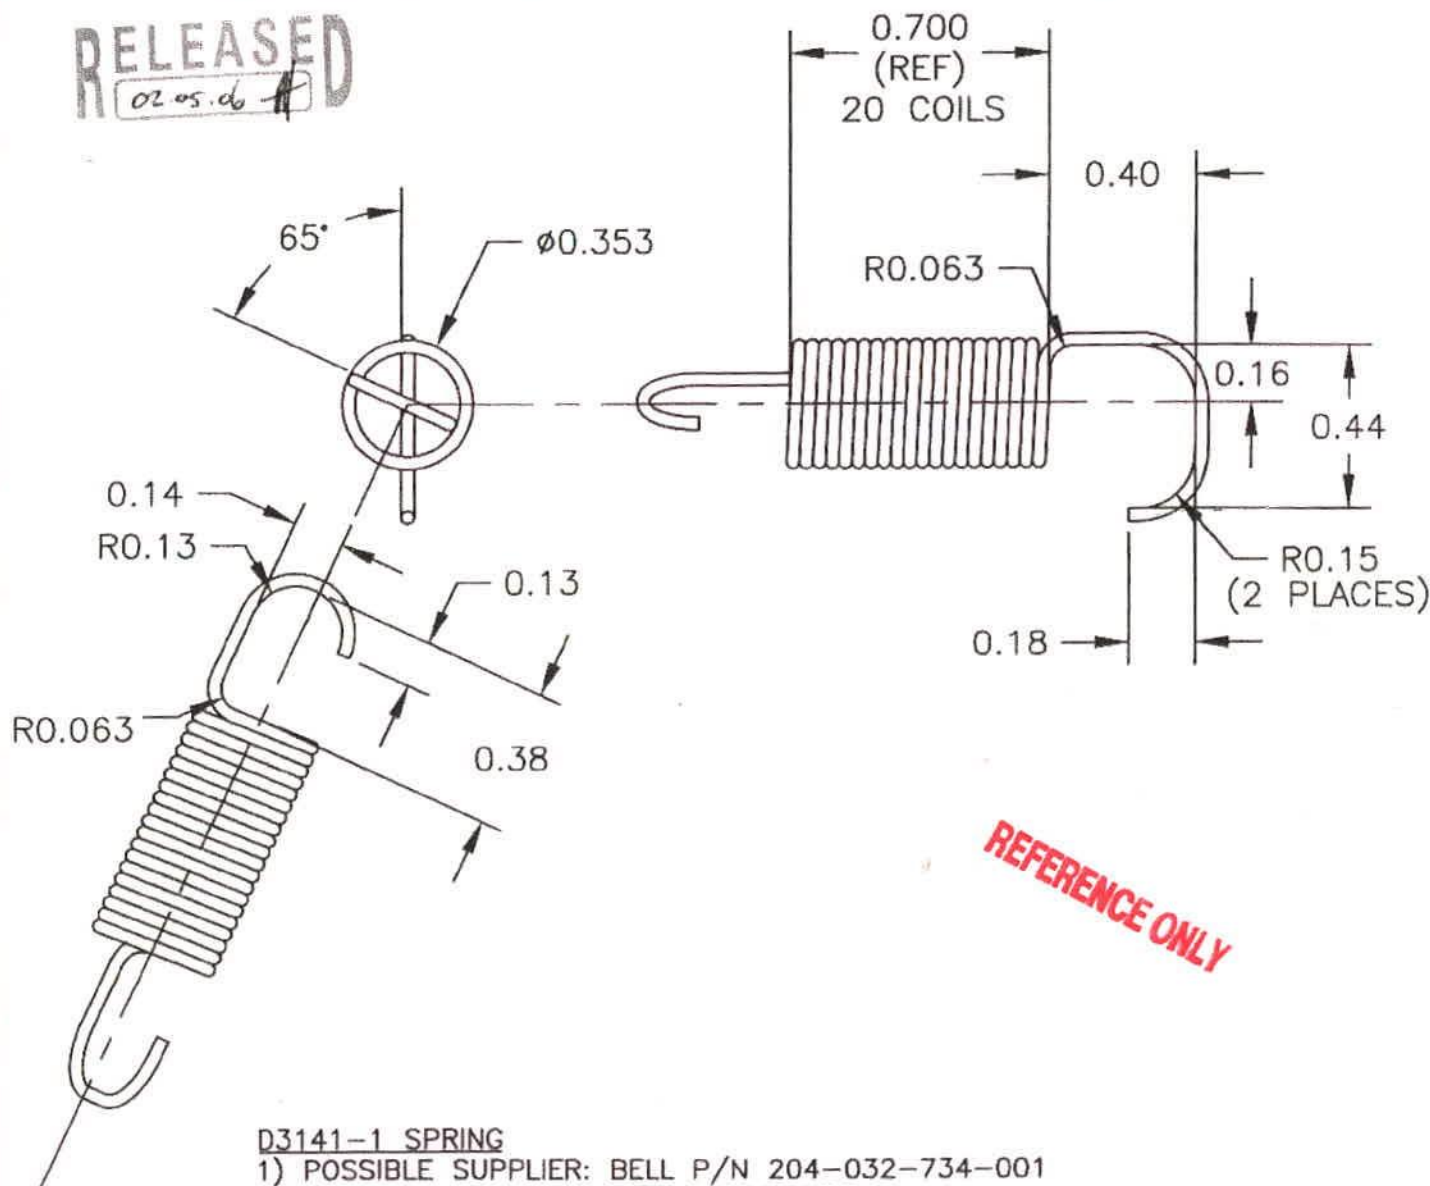

REFERENCE ONLY

D3141-1 SPRING

- 1) POSSIBLE SUPPLIER: BELL P/N 204-032-734-001
- 2) MATERIAL: SPRING STEEL, $\phi 0.035$ WIRE
- 3) FINISH: CAD PLATE PER QQ-P-416F CLASS 1 TYPE II
- 4) TOLERANCES ARE PER DART QSI 018 UNLESS OTHERWISE NOTED
- 5) ALL DIMENSIONS ARE IN INCHES

Copyright © 2002 by DART AEROSPACE LTD

THIS DOCUMENT IS PRIVATE AND CONFIDENTIAL AND IS SUPPLIED ON THE EXPRESS CONDITION THAT IT IS NOT TO BE USED FOR ANY PURPOSE OR COPIED OR COMMUNICATED TO ANY OTHER PERSON WITHOUT WRITTEN PERMISSION FROM DART AEROSPACE LTD.